




SIDE VIEW

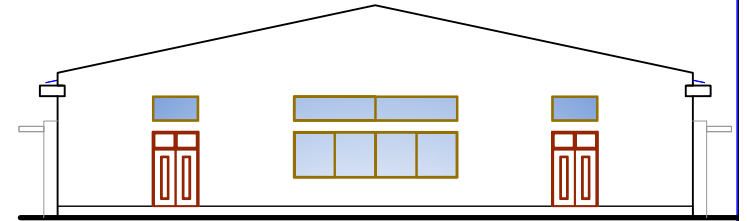

END VIEW

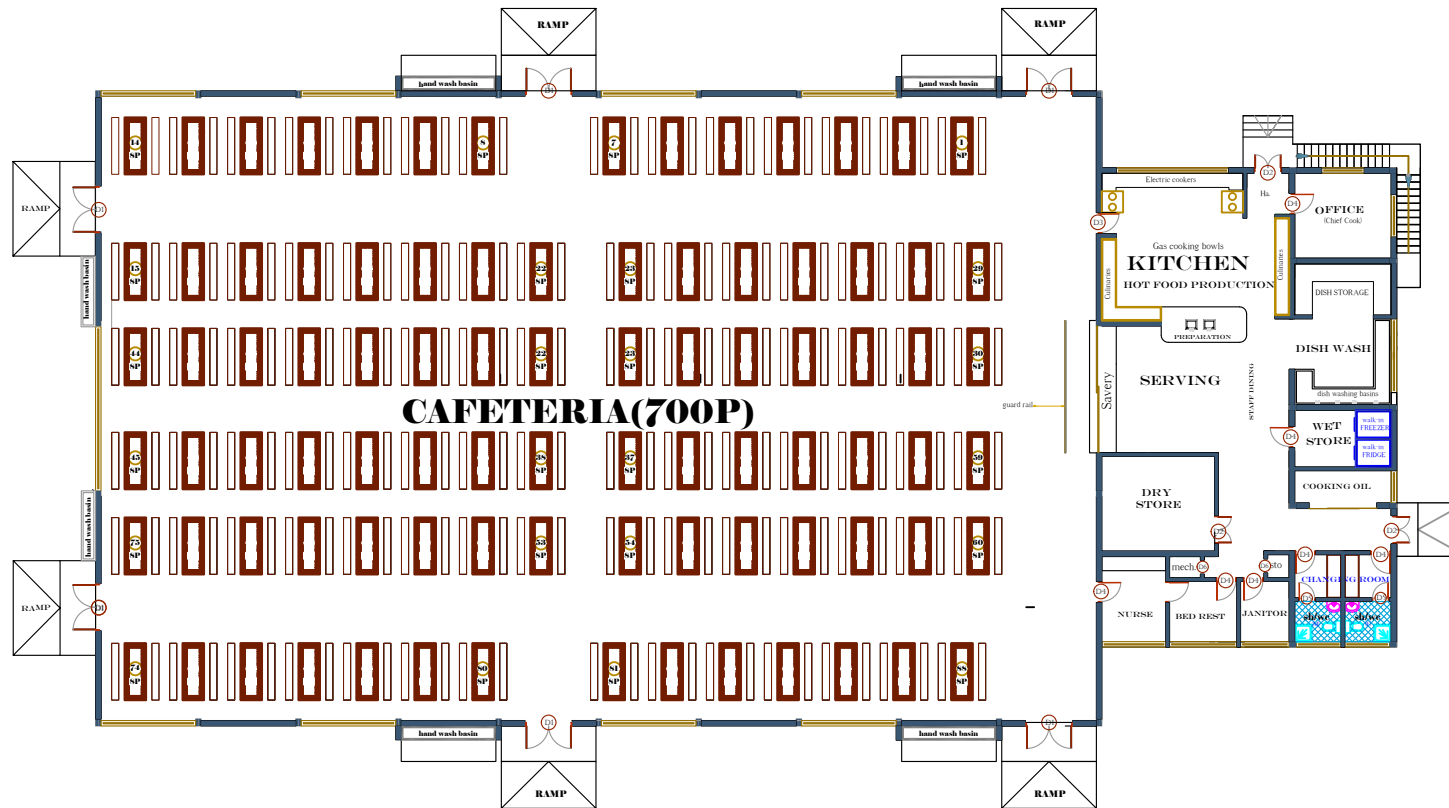

FLOOR PLAN

PROJECT	
CAFETERIA	
LOCATION	
Plot No.137/RR/350 Kasimo Hamlet,BUTURI Rorya DC-MARA(Tanzania)	
CLIENT:	
THE GOSPEL'S VOICE	
DRAWING	
Schematic Drawing	
CONSULTANT	
 <small>Architects, Planners, Interior Designers, Landscape Designers & Project Managers Plot No.137/RR/350 Kasimo Hamlet Rorya DC-MARA (Tanzania) Tel: 011 254 984 178 Email: info@abcconsultants.com</small>	
ARCHITECT	
<small>Author: AMO Arch: AMO</small>	
DATE	Sheet Number:
April, 2023	A-01
<small>NOTE: All drawings are in SI units Do not scale from the drawing</small>	
AMS-CPT	