

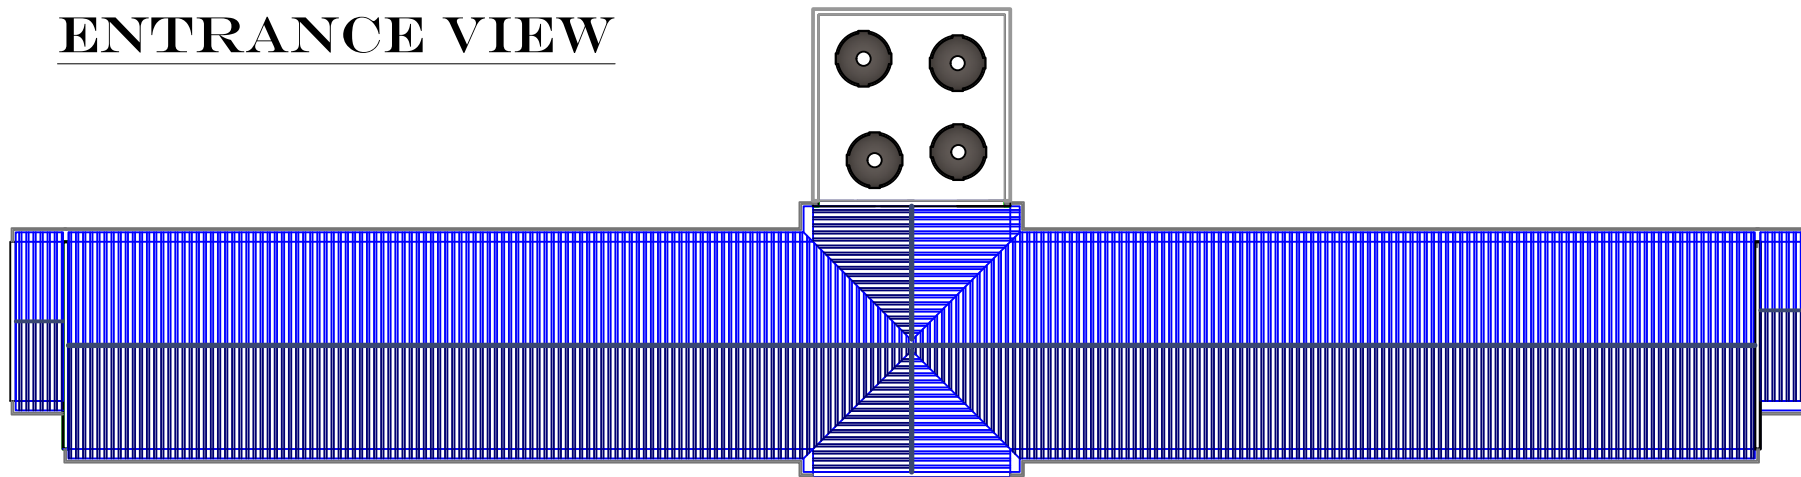


ENTRANCE VIEW

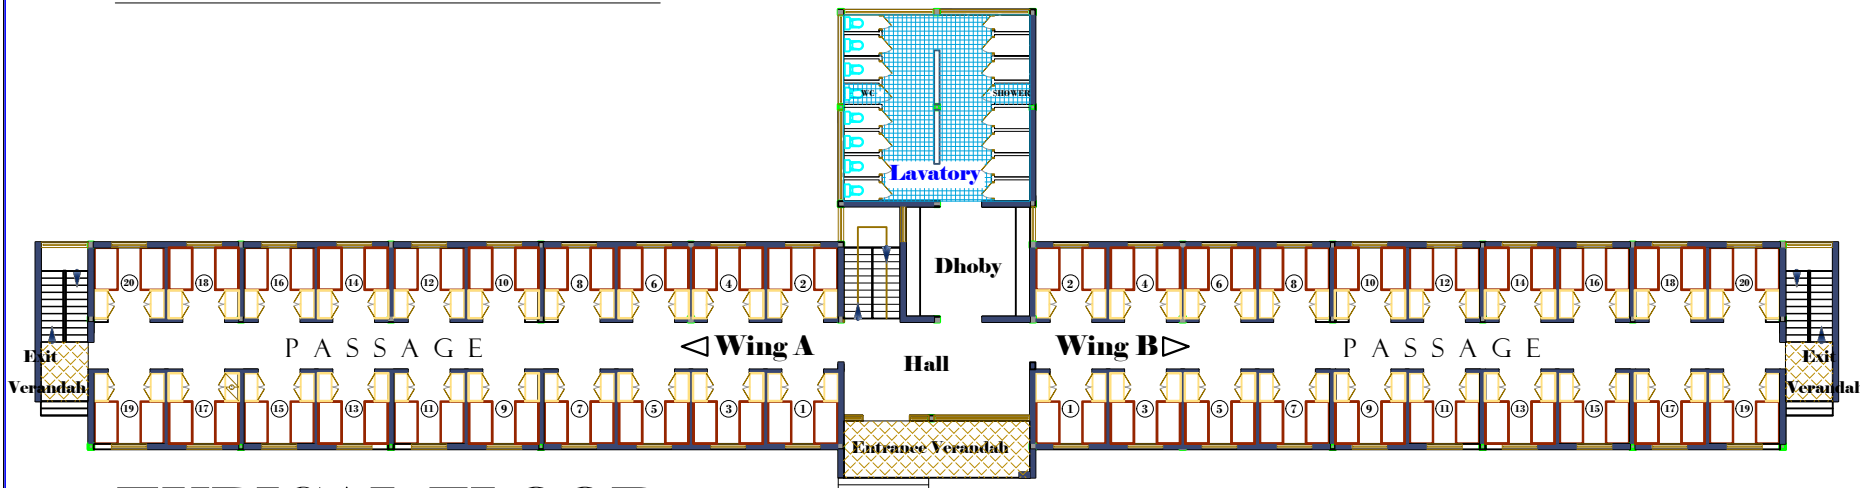

TYPICAL FLOOR

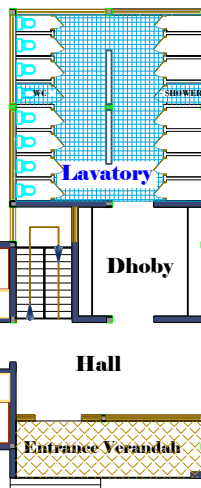

TYPICAL FLOOR

PROJECT
DORMITORY

LOCATION
Plot No.137/RR/350
Kasno Hamlet,BUTURI
Rorya DC-MARA(Tanzania)

CLIENT:
THE GOSPEL'S VOICE

DRAWING
Schematic Drawing



ARCHITECT

Sheet Number:
A-01
DATE: May, 2023
NOTE: All drawings are in SI units
Do not scale from the drawing
PGV-DOR